


# 16-0086

# CAMP DAVIS

# NORTH RUNWAY LHD DECK


MARINE CORPS BASE, CAMP LEJEUNE, N.C.

VICINITY MAP

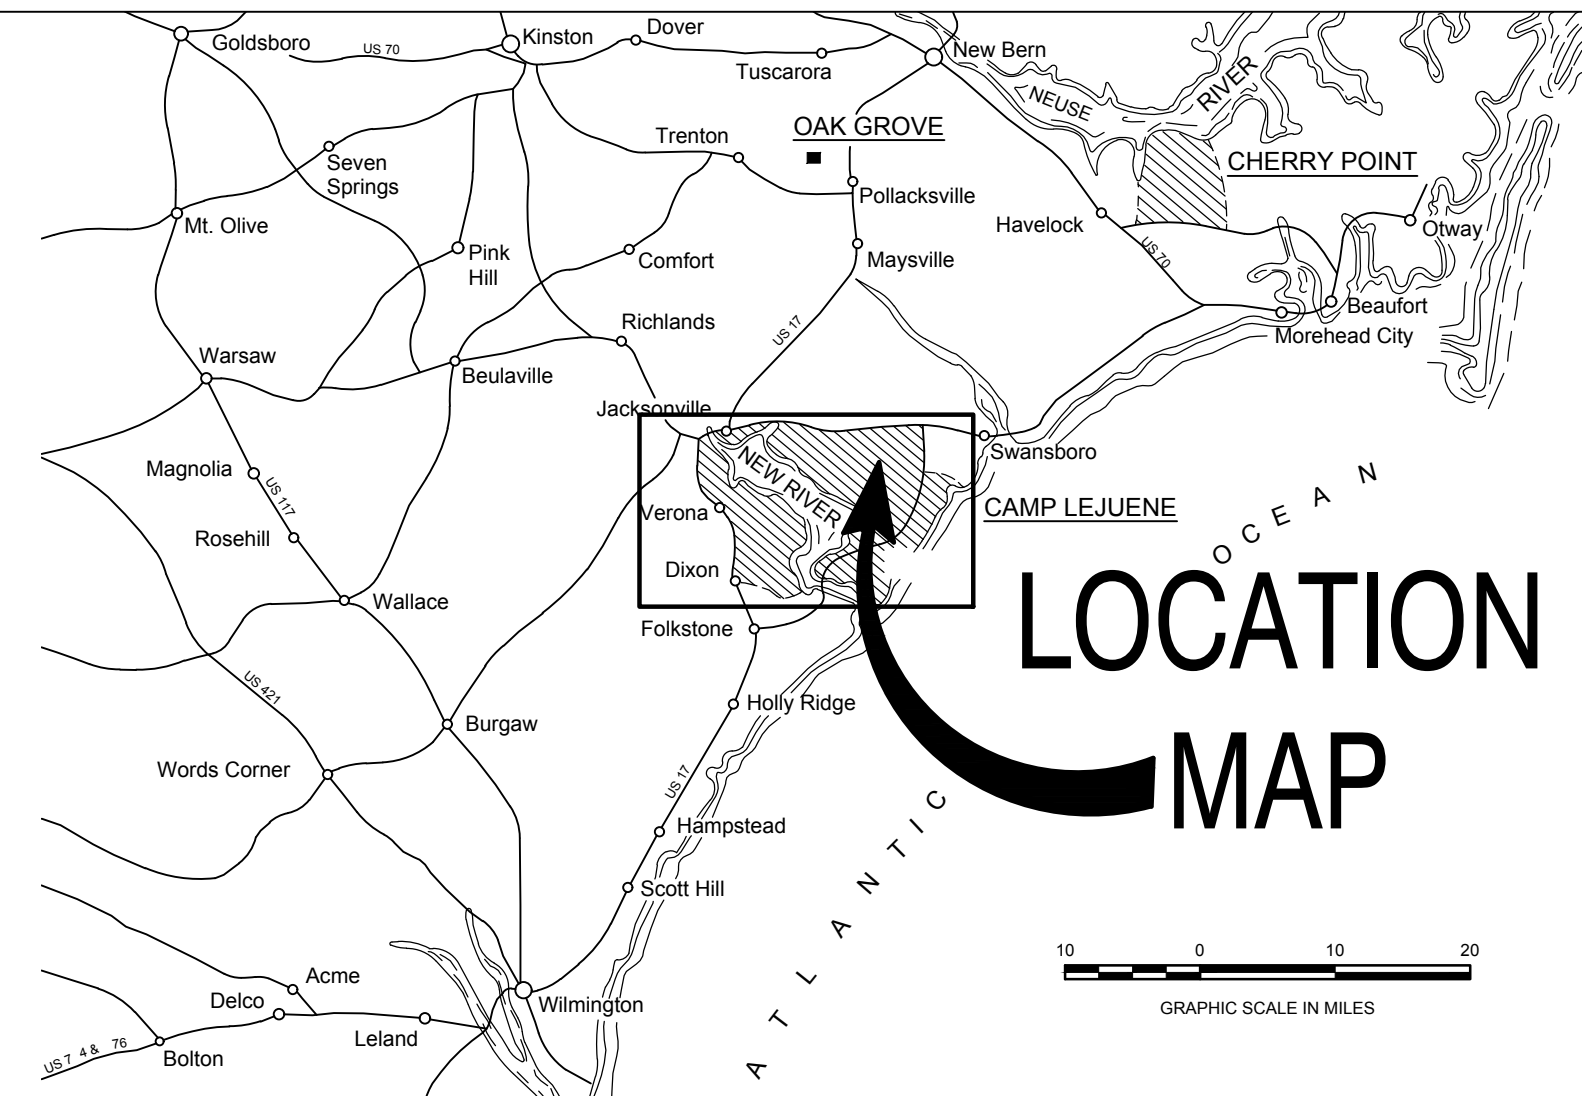

LOCATION MAP

LOCATION MAP

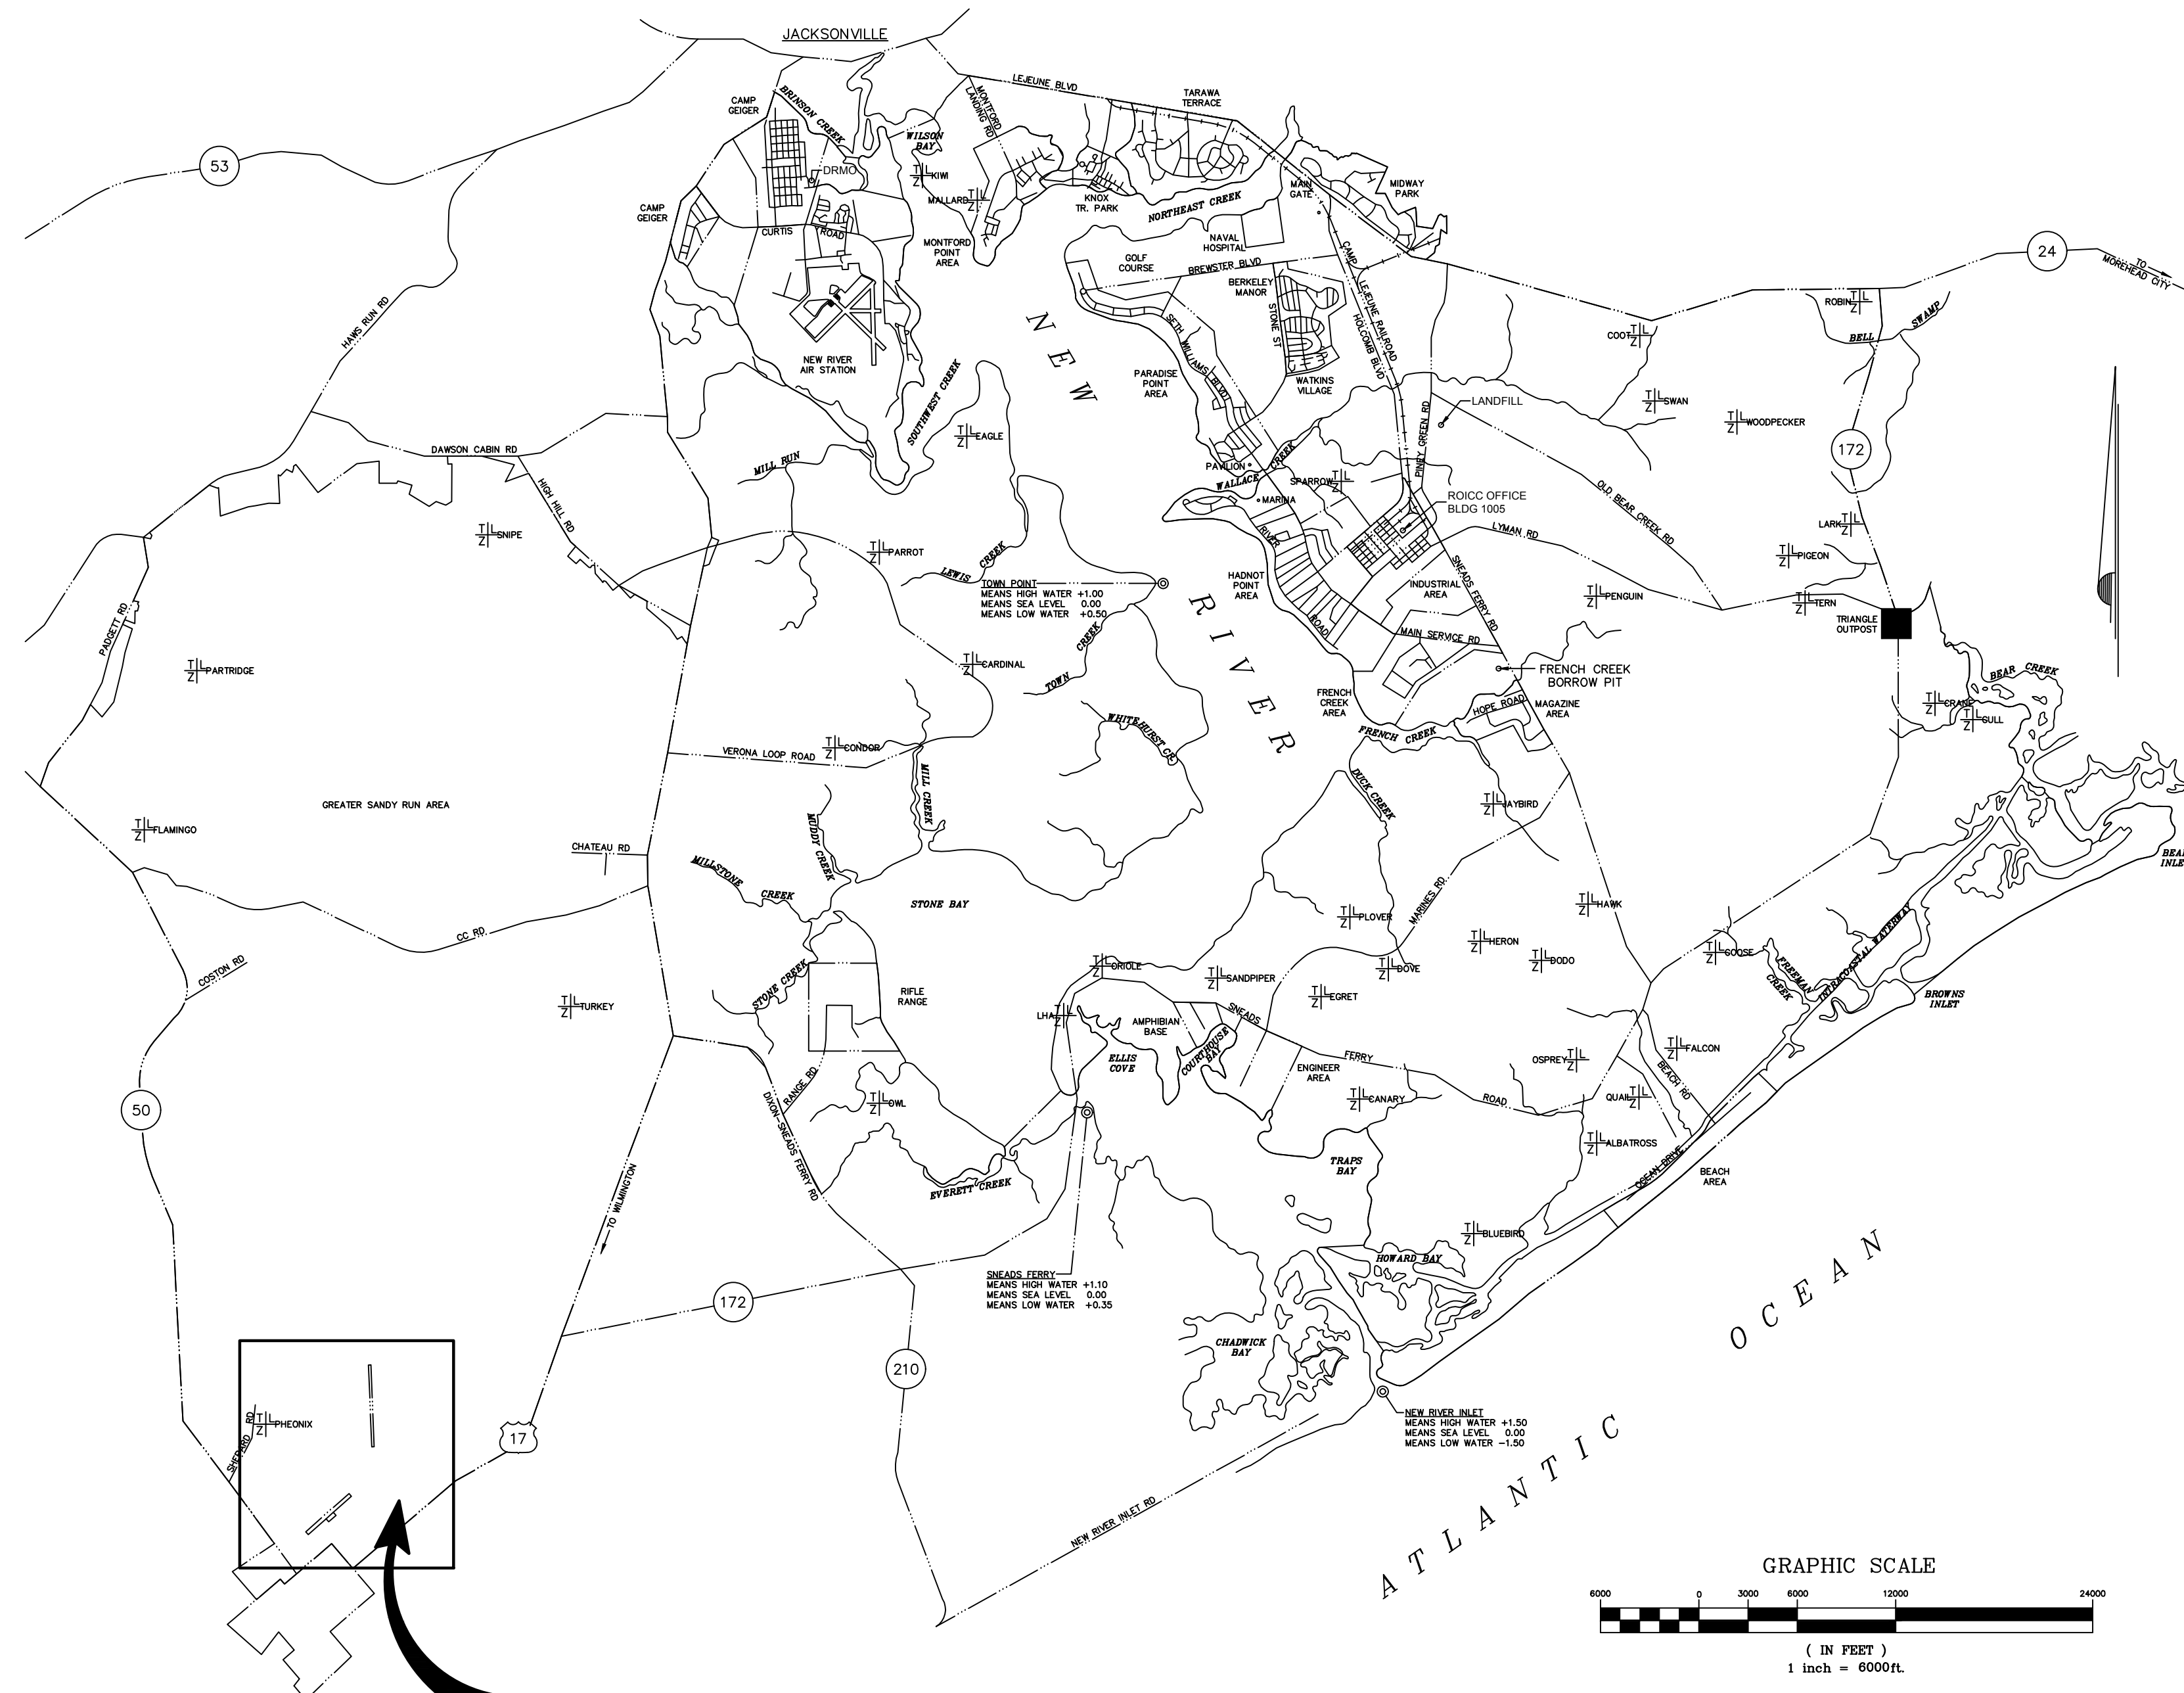

AREA MAP

AREA MAP



DRAWING INDEX

NAVFAC #	SHEET #	SHEET NAME
60018305	T-1	TITLE SHEET, ABBREVIATIONS, AREA MAPS, LEGEND
60018306	C-1	SITE PLAN - NORTH RUNWAY
60018307	C-2	DETAILS
60018308	C-3	DETAILS

## UFC CRITERIA

### UNIFIED FACILITIES CRITERIA NOTES:

- INCLUDING BUT NOT LIMITED TO THE FOLLOWING:
1. UFC 1-200-01 DOD, GENERAL BUILDING REQUIREMENTS.
  2. UFC 4-010-01 DOD, MINIMUM ANTITERRORISM STANDARDS FOR BUILDINGS.
  3. INTERNATIONAL BUILDING CODE (IBC).
  4. LIFE SAFETY CODE, NATIONAL FIRE PROTECTION ASSOCIATION (NFPA 101).
  5. ARCHITECTURAL BARRIERS ACT (ABA).
  6. AMERICANS WITH DISABILITIES ACT (ADA).
  7. ICC/ANSI A117.1.
  8. ALL APPLICABLE DESIGN CRITERIA (DOD).
  9. NFPA 10 PORTABLE FIRE EXTINGUISHERS.
  10. NFPA 72 FIRE ALARM AND SIGNALING CODE.
  11. NFPA FIRE DOORS AND OTHER OPENINGS PROTECTIVES.

## REVISIONS

SYM	REVISIONS	DATE	APPROVED
01			
02			
03			
04			

**DISCLOSURE OF INFORMATION CONTRACTOR SHALL COMPLY AS FOLLOWS:**

A. THE CONTRACTOR SHALL NOT RELEASE TO ANYONE OUTSIDE THE CONTRACTOR'S ORGANIZATION ANY UNCLASSIFIED INFORMATION, REGARDLESS OF MEDIUM (E.G., FILM, TAPE, DOCUMENT), PERTAINING TO ANY PART OF THIS CONTRACT OR ANY PROGRAM RELATED TO THIS CONTRACT OR ANY PROGRAM RELATED TO THIS CONTRACT, UNLESS:

- (1) THE CONTRACTING OFFICER HAS GIVEN PRIOR WRITTEN APPROVAL; OR
- (2) THE INFORMATION IS OTHERWISE IN THE PUBLIC DOMAIN BEFORE THE DATE OF RELEASE.

B. REQUESTS FOR APPROVAL SHALL IDENTIFY THE SPECIFIC INFORMATION TO BE RELEASED, THE MEDIUM TO BE USED, AND THE PURPOSE FOR THE RELEASE. THE CONTRACTOR SHALL SUBMIT ITS REQUEST TO THE CONTRACTING OFFICER AT LEAST 45 DAYS BEFORE THE PROPOSED DATE FOR RELEASE.

C. THE CONTRACTOR AGREES TO INCLUDE A SIMILAR REQUIREMENT IN EACH SUBCONTRACT UNDER THIS CONTRACT. SUBCONTRACTORS SHALL SUBMIT REQUESTS FOR AUTHORIZATION TO RELEASE THROUGH THE PRIME CONTRACTOR TO THE CONTRACTING OFFICER.

T-1

DES. MARK RAMSDELL		DR. MARK RAMSDELL		CHK. DAVID TOWLER		SUBMITTED BY: MARK RAMSDELL		DESIGN DIR. THOMAS BURTON		APPROVED: PWO OR OICC: DATE: 9/21/2016		SATISFACTORY TO: DATE:	
DEPARTMENT OF THE NAVY		NAVAL FACILITIES ENGINEERING COMMAND		MARINE CORPS BASE		CAMP LEJEUNE, NORTH CAROLINA		CAMP DAVIS		NORTH RUNWAY LHD DECK		TITLE SHEET ABBREVIATIONS, AREA MAPS LEGEND	
NAVFAC DRAWING NO. 60018305		CONST. CONTR. NO. N40085-16-B-0086		SCALE: NOTED		PWD NO.: 16-0086		SHEET: 1 OF 4		NAVFAC DRAWING NO. 60018305		CONST. CONTR. NO. N40085-16-B-0086	