


WORK LOCATION SITE PLAN





NOT TO SCALE

WO #XD78121
ENCLOSURE (1)
SHEET 1 OF 5

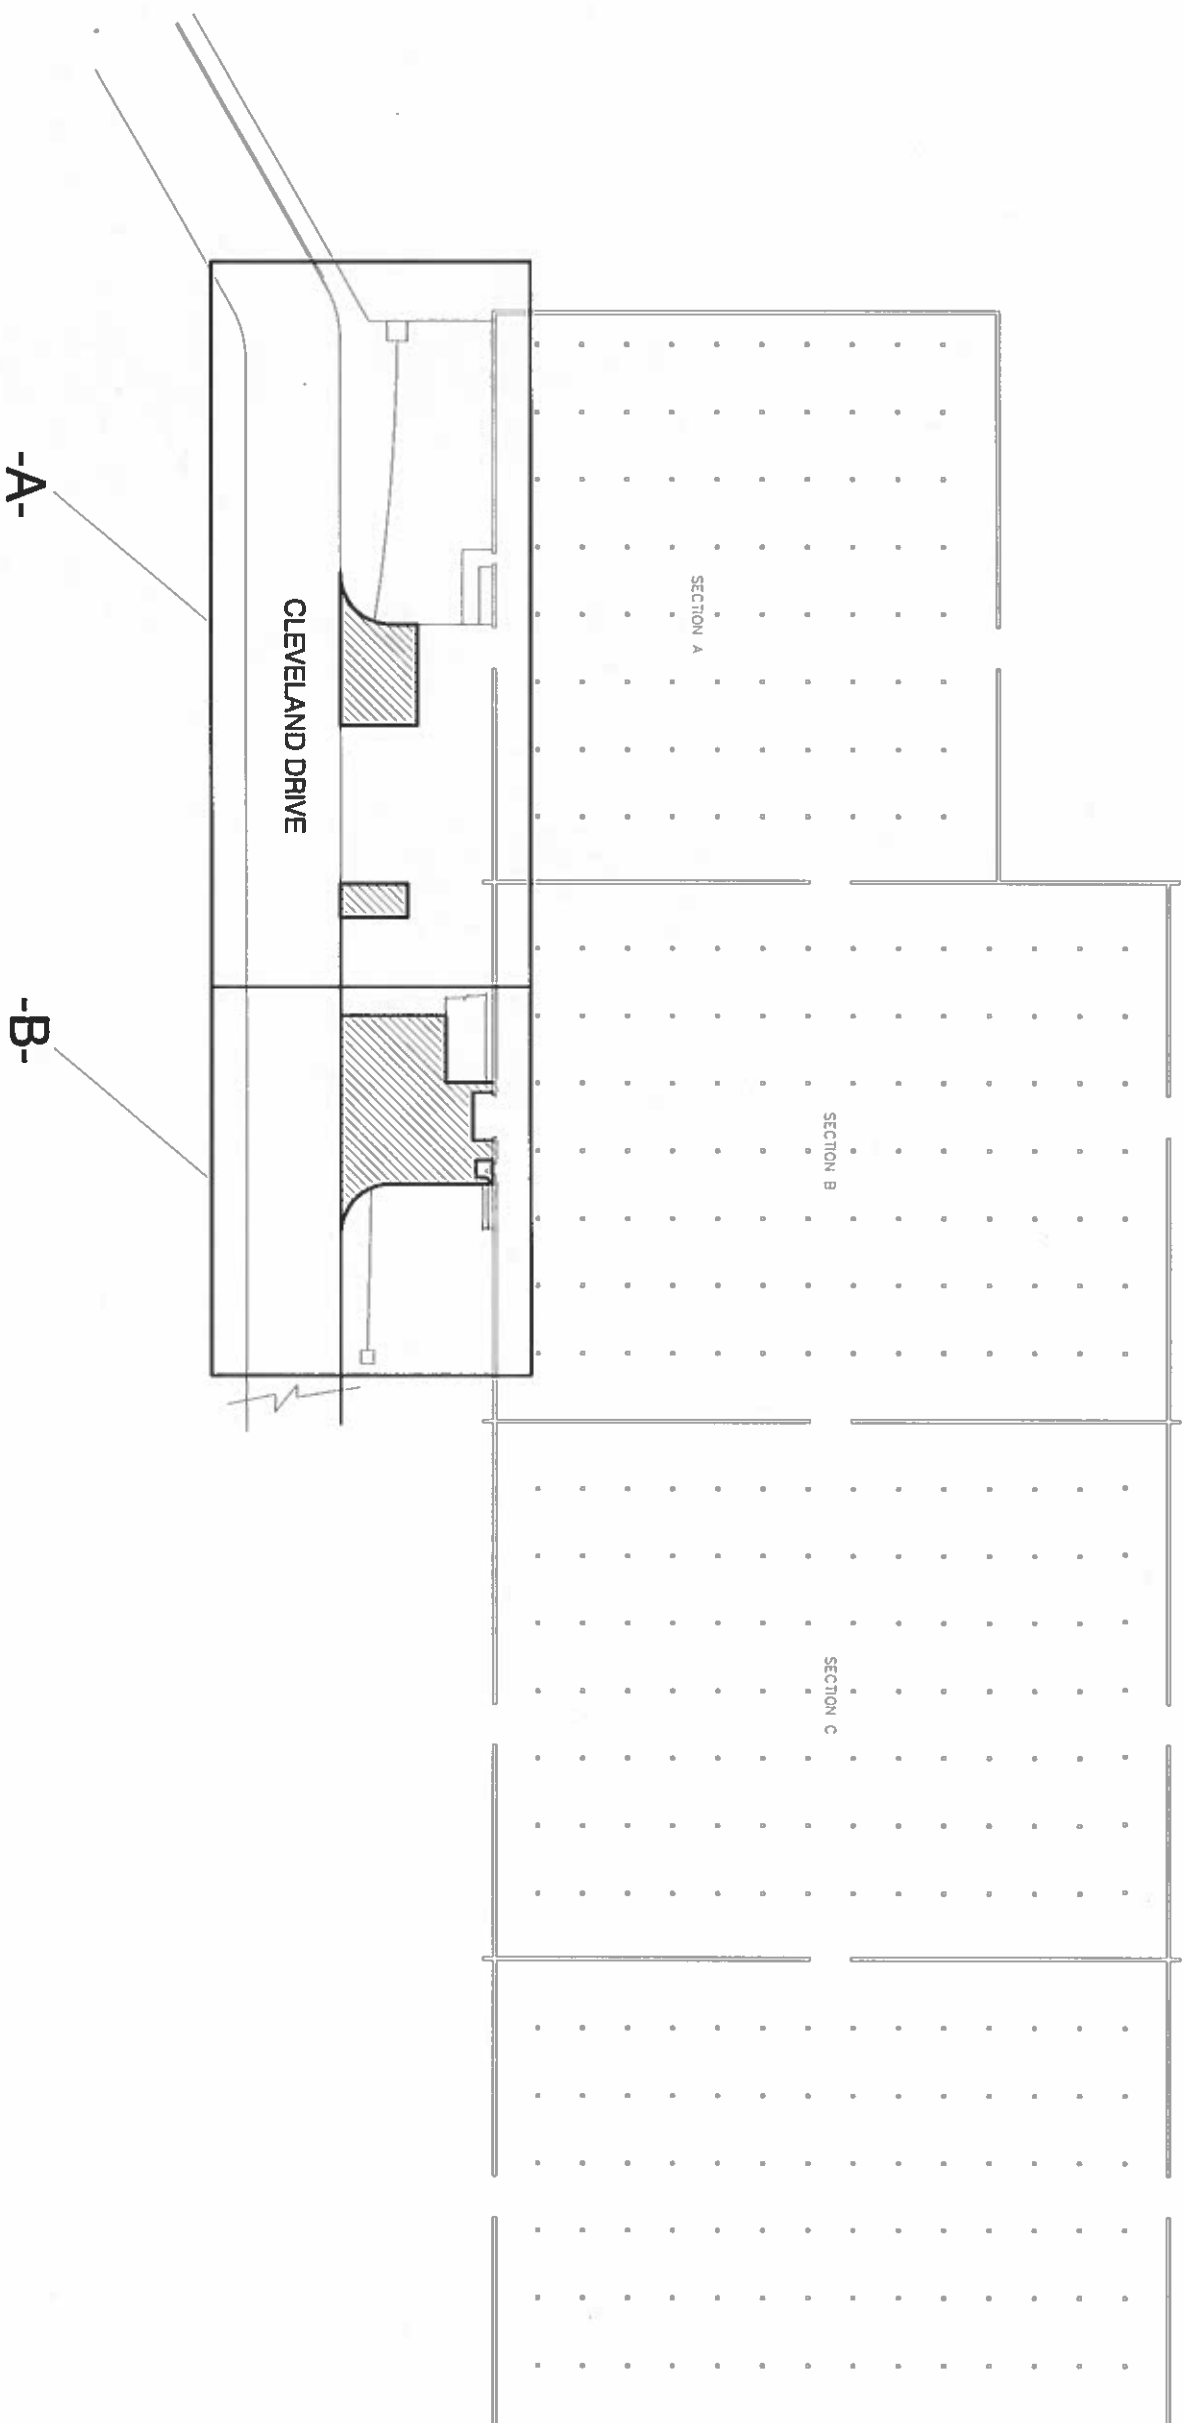

BUILDING 155
NOT TO SCALE



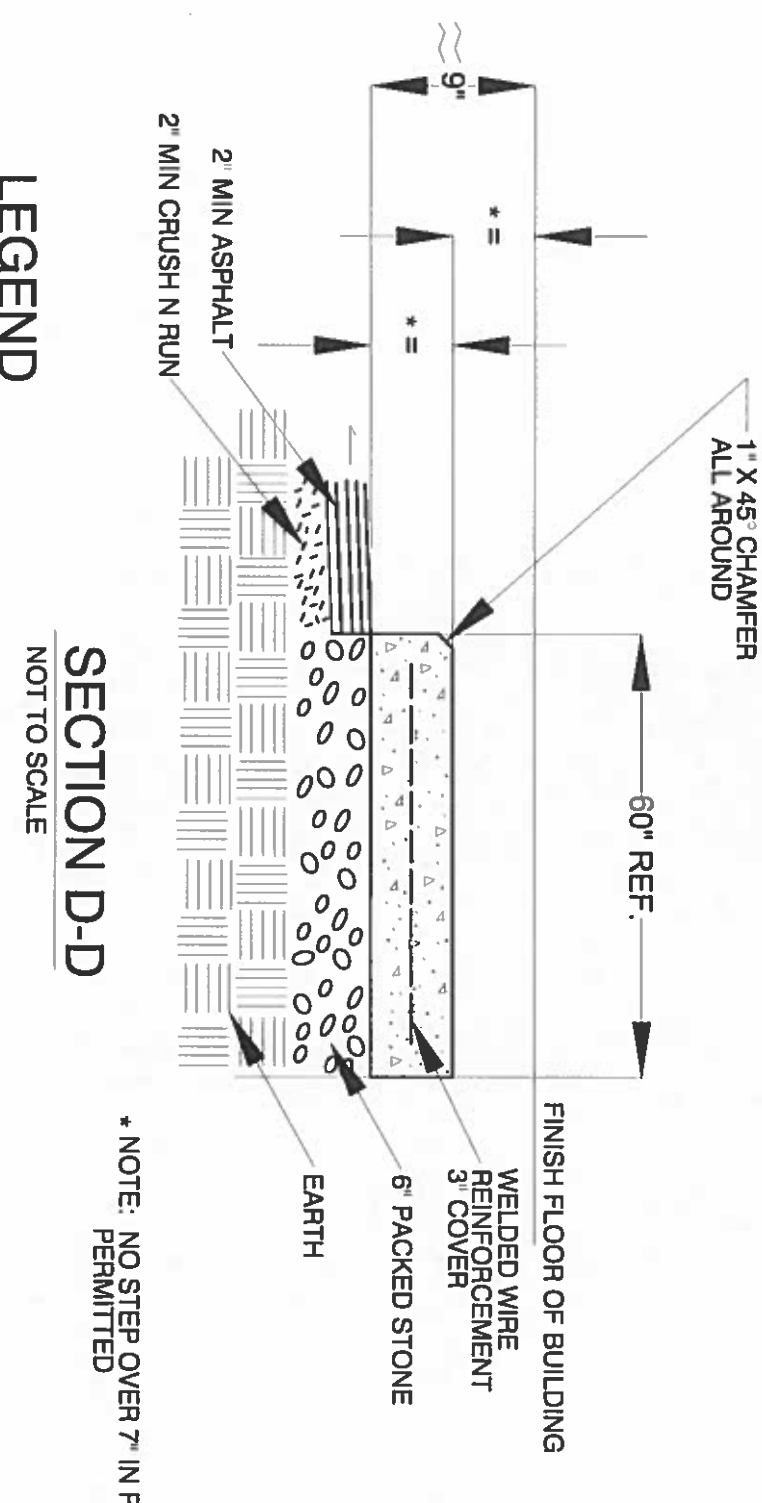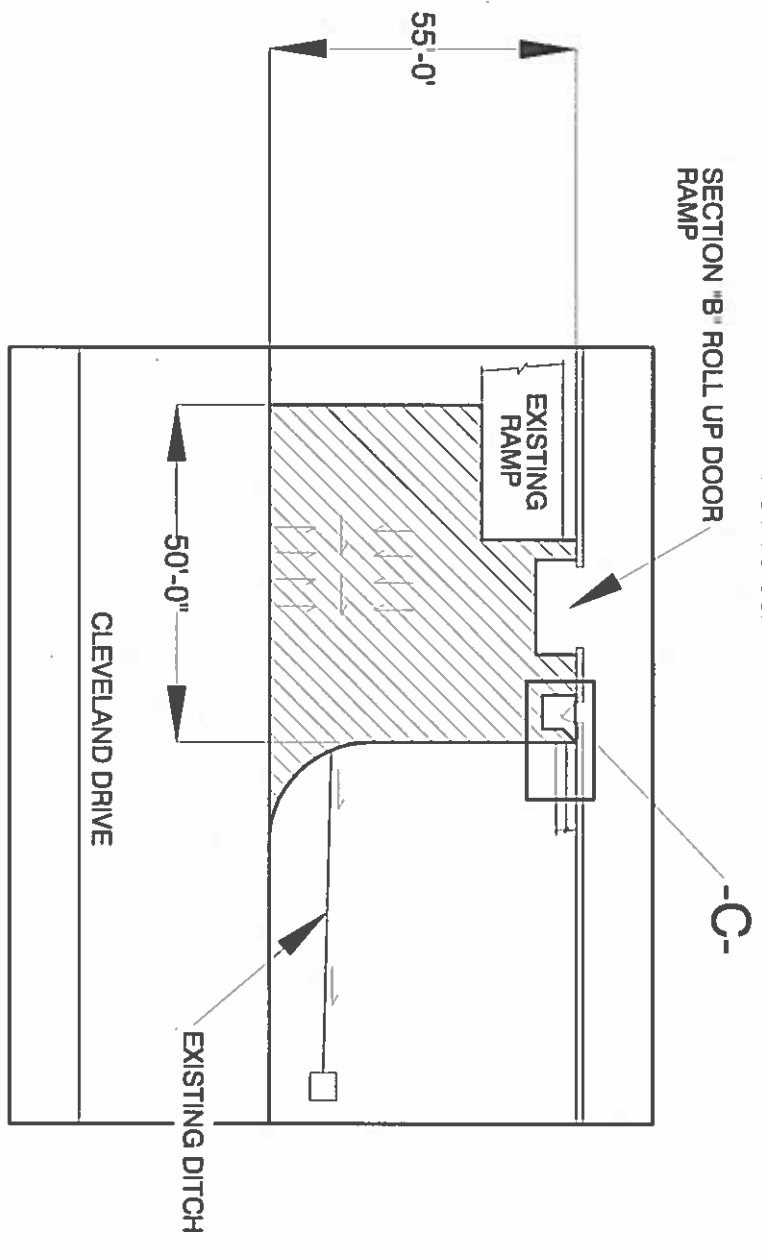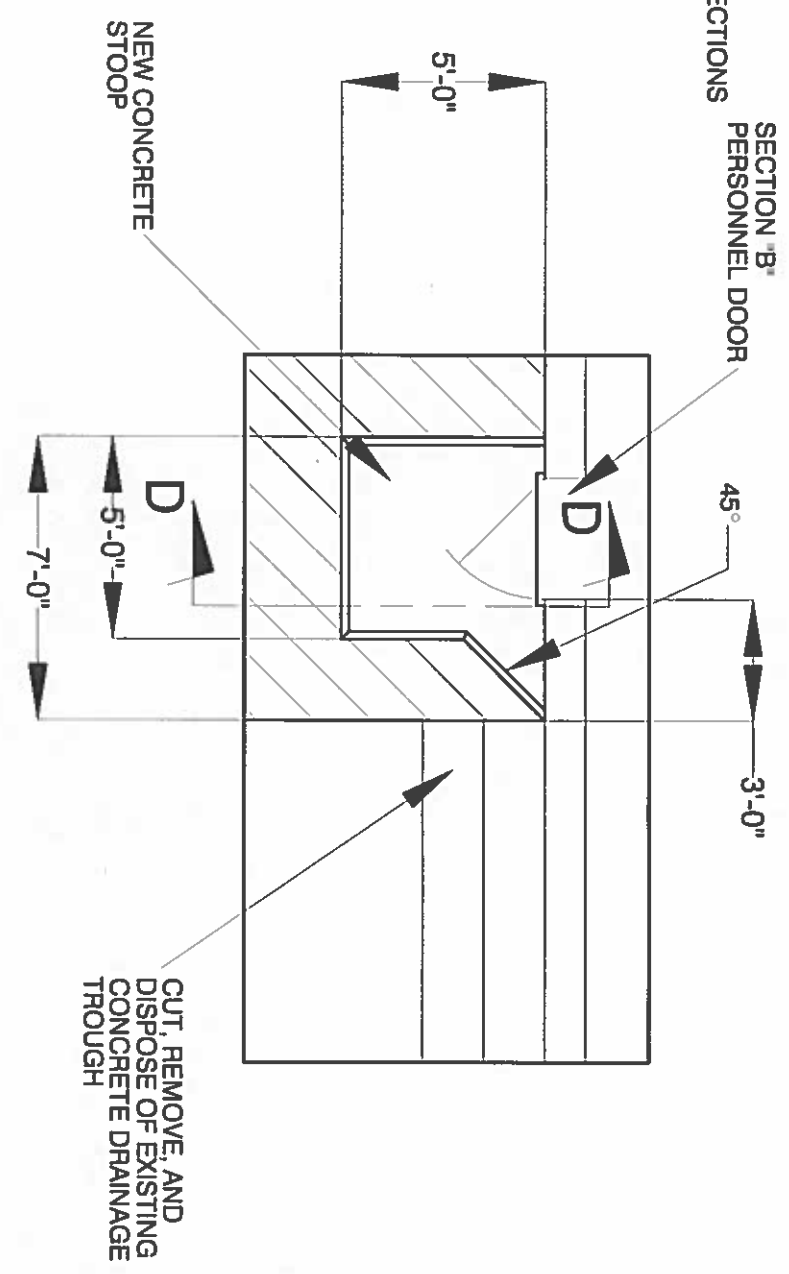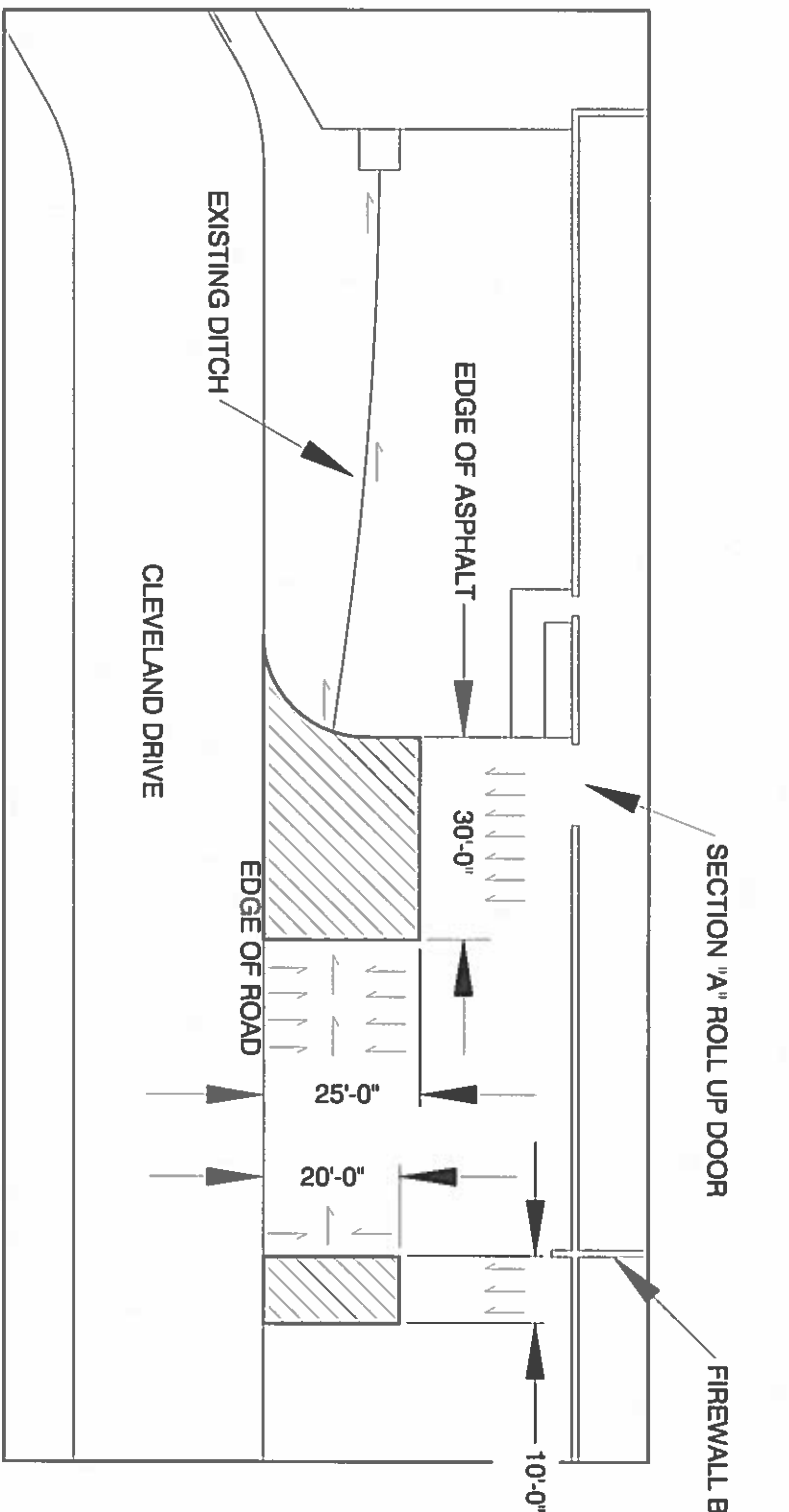

LEGEND

- DIRECTION OF WATER DRAINAGE
- ASPHALT SURFACE TO BE REPLACED
- APPROXIMATELY


* NOTE: NO STEP OVER 7" IN RISE PERMITTED

ENLARGED VIEW -B-
NOT TO SCALE

ENLARGED VIEW -A-
NOT TO SCALE

ENLARGED VIEW -C-
NOT TO SCALE

SECTION D-D
NOT TO SCALE

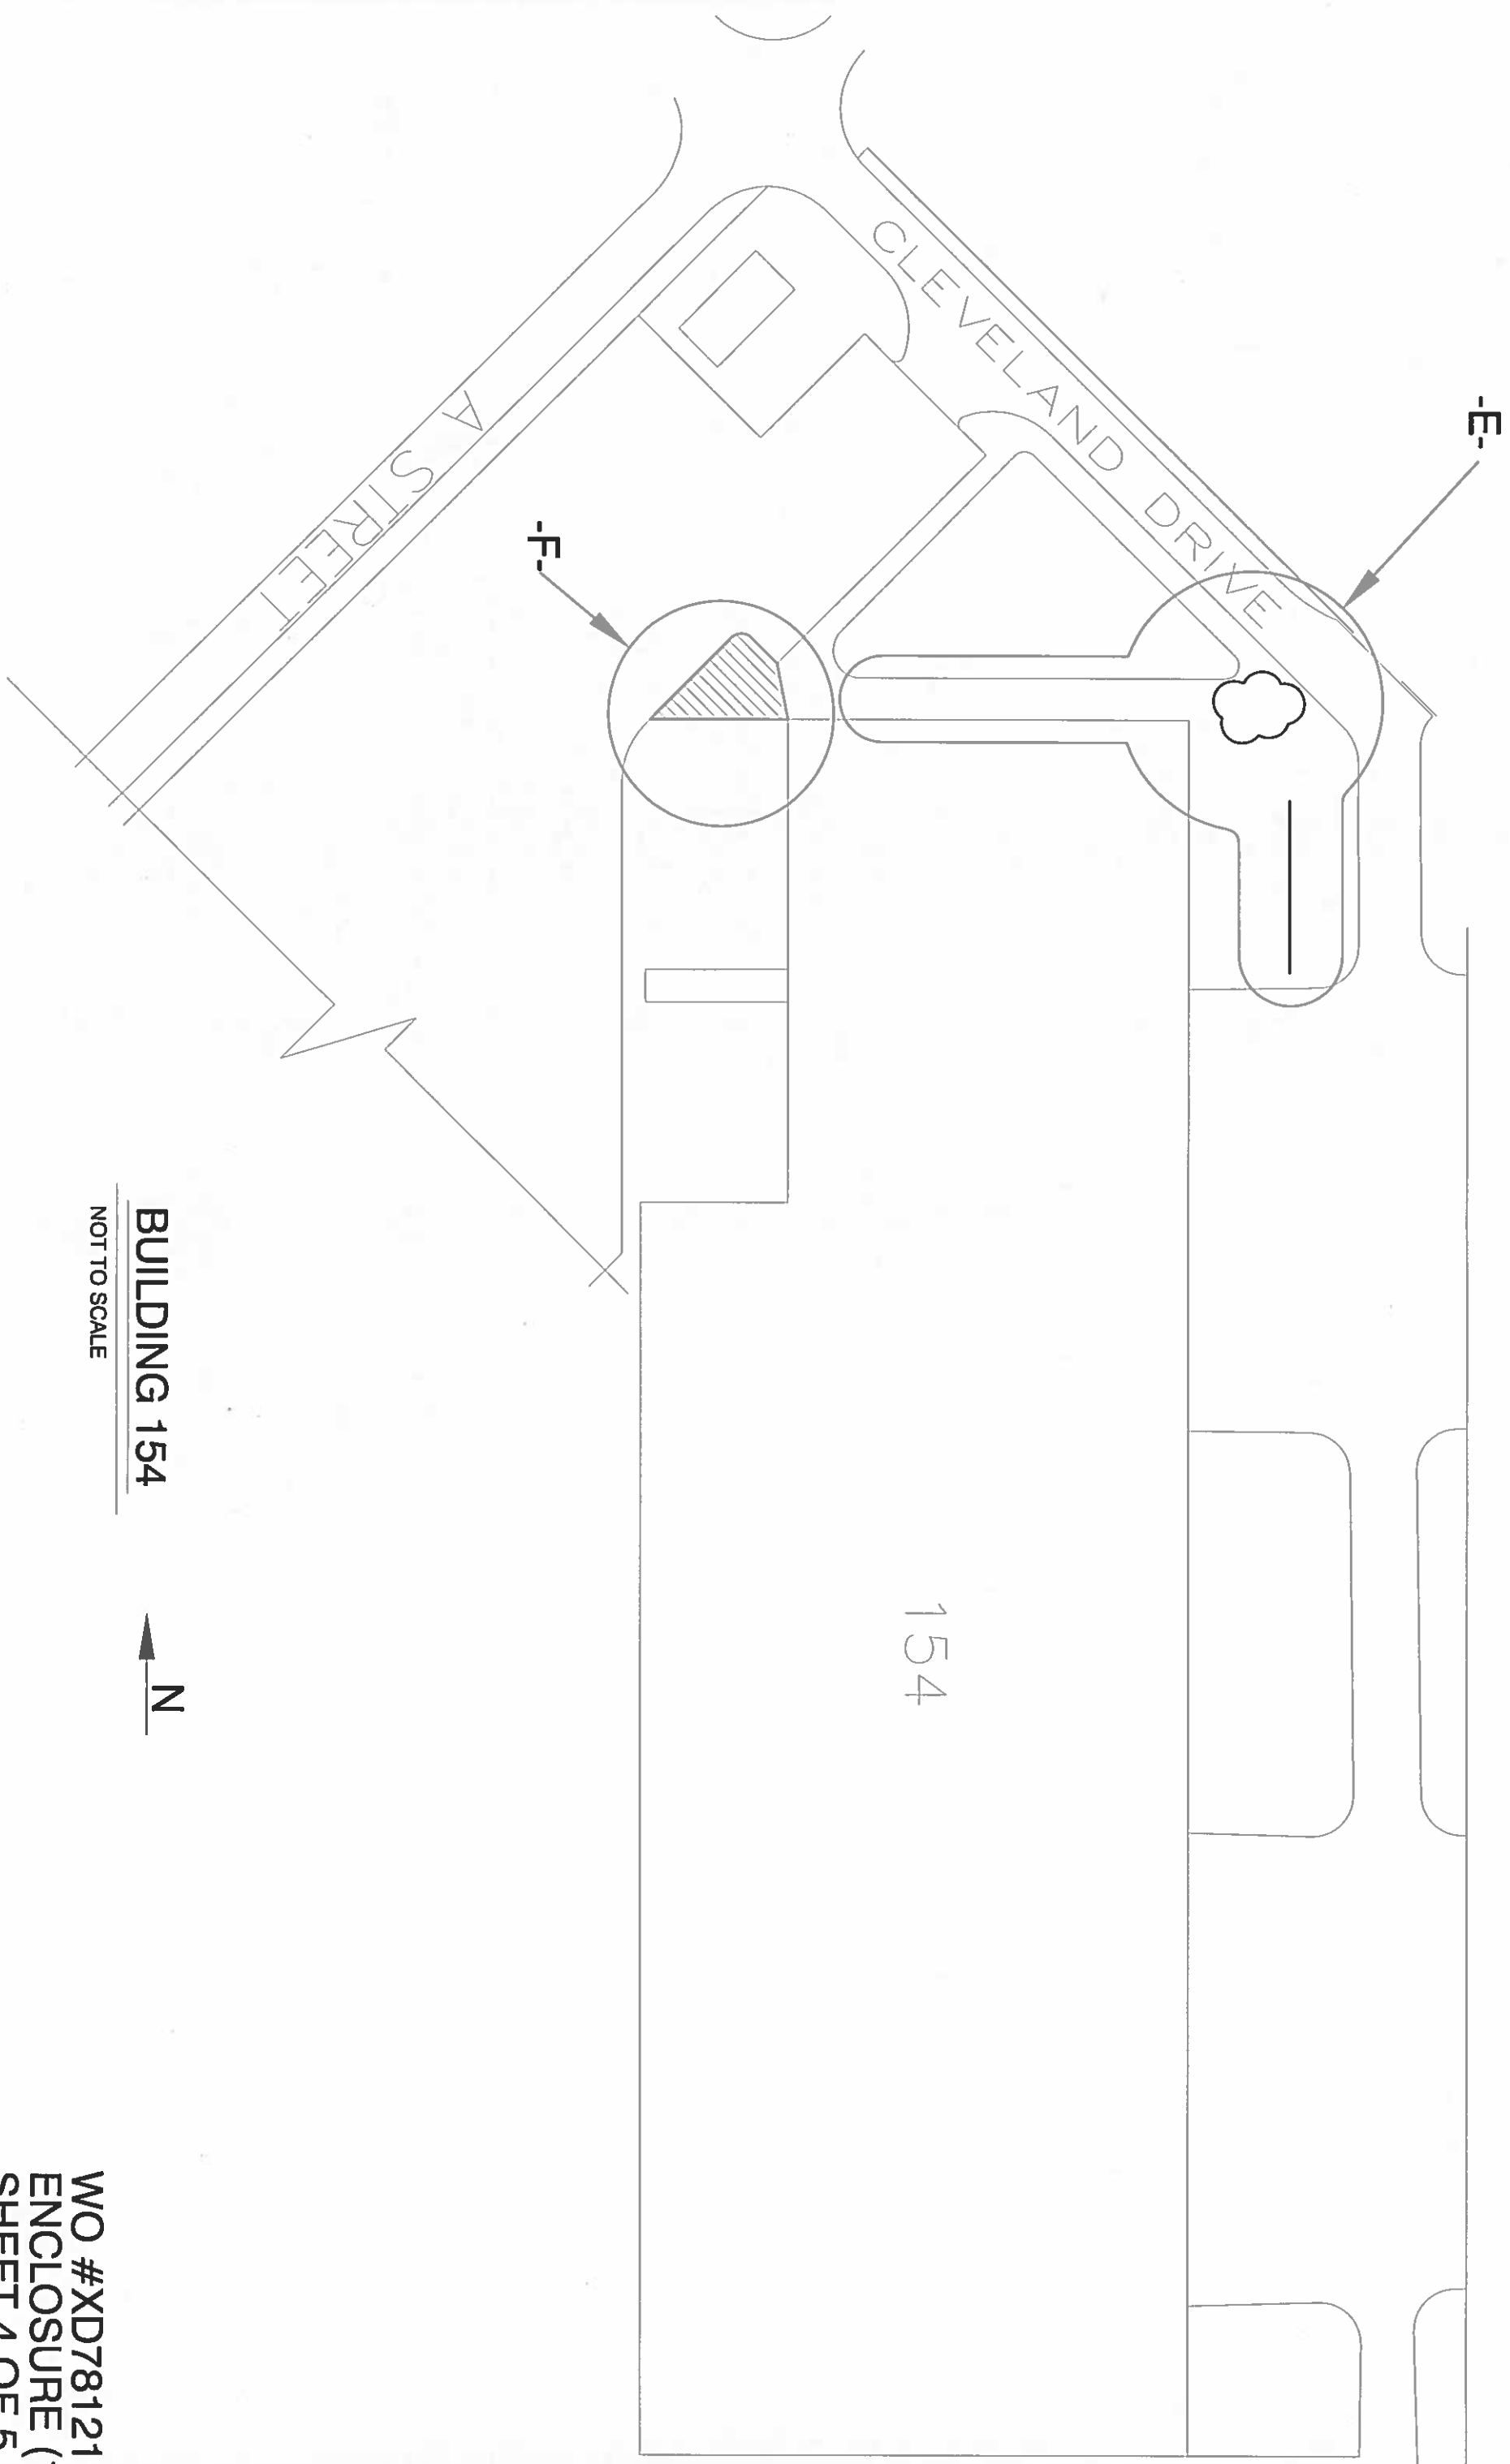


BUILDING 154

NOT TO SCALE




WO #XD78121
ENCLOSURE (1)
SHEET 4 OF 5

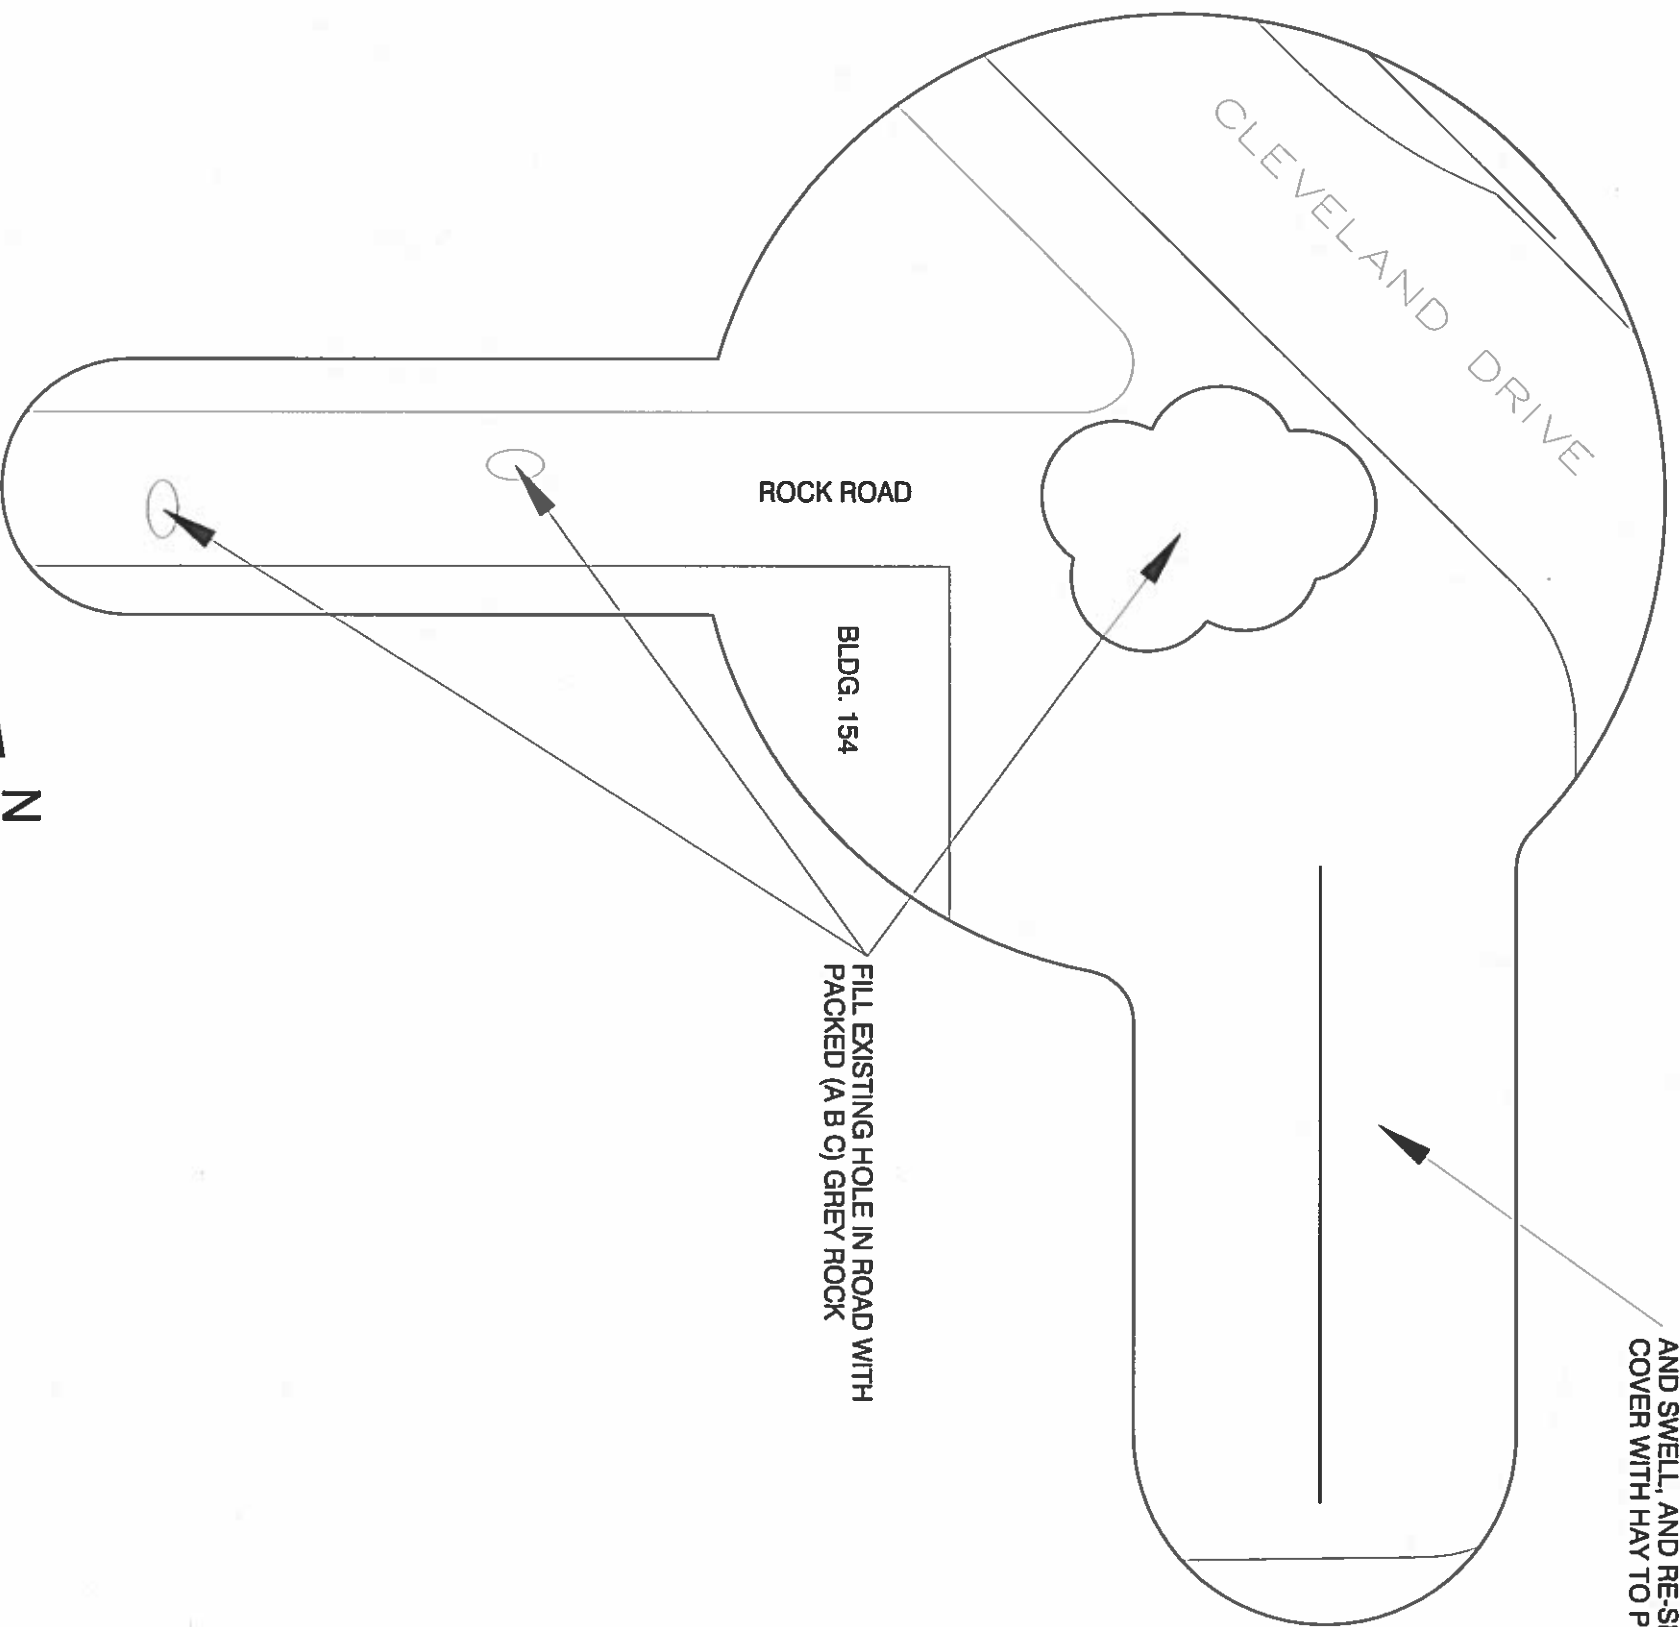

ENLARGED VIEW -E-

NOT TO SCALE

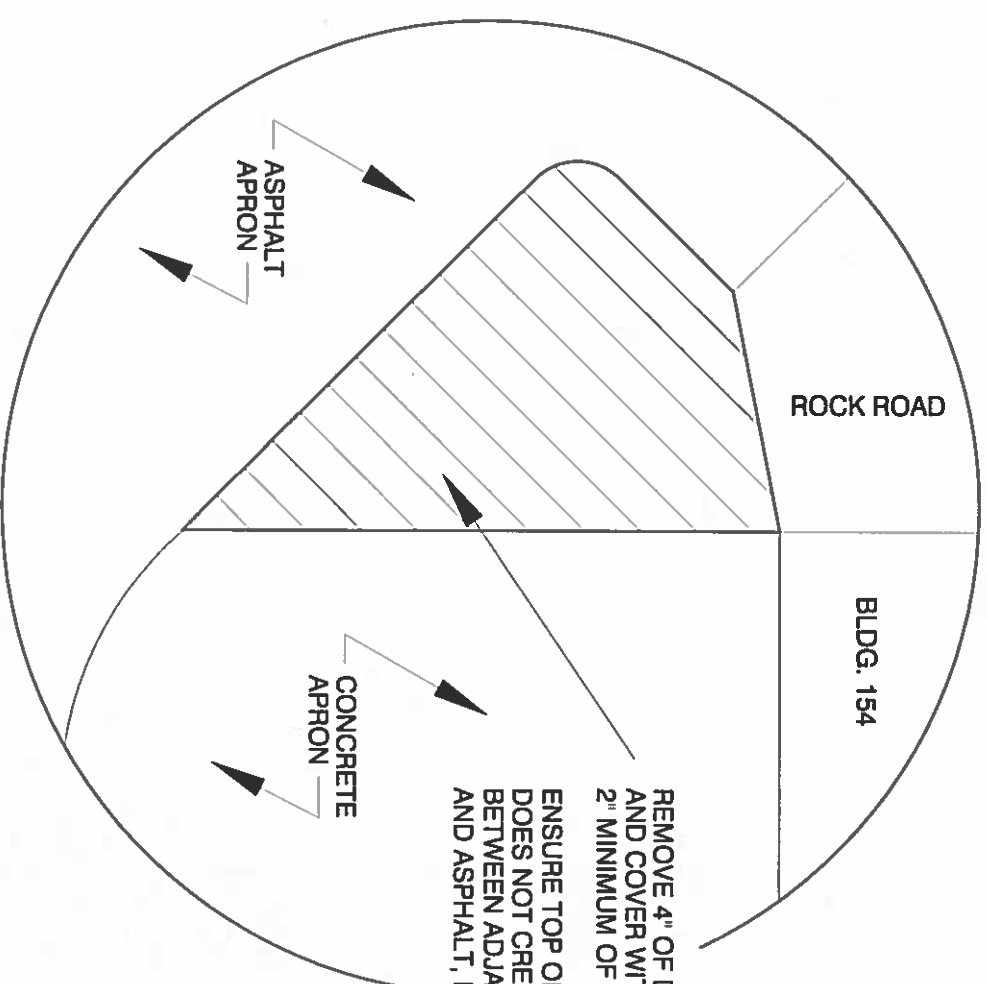


ENLARGED VIEW -F-

NOT TO SCALE



LEGEND




NEW ASPHALT SURFACE

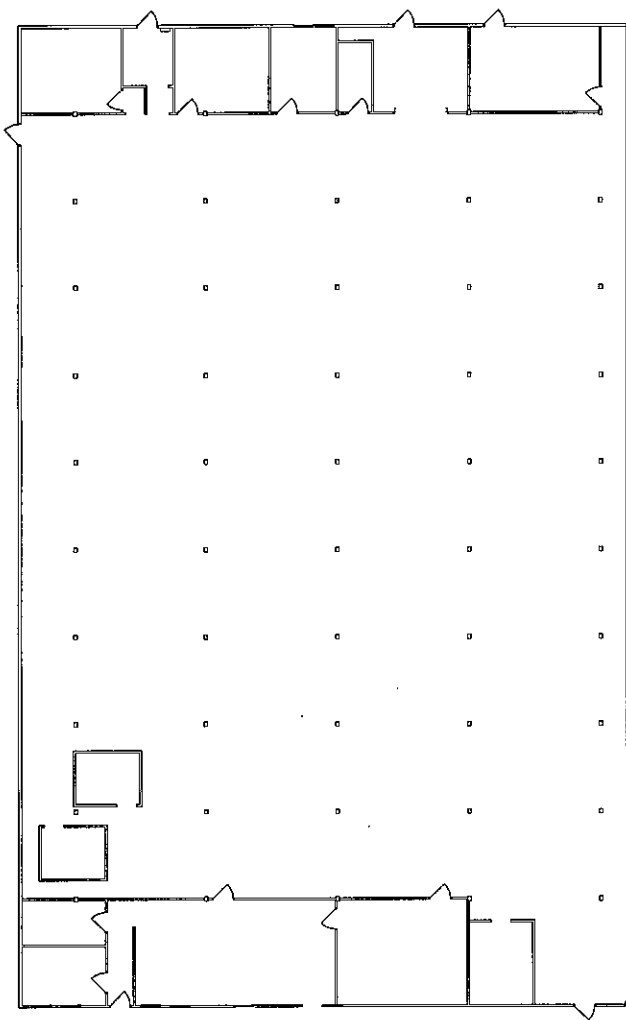

TRANSPORTATION AISLE

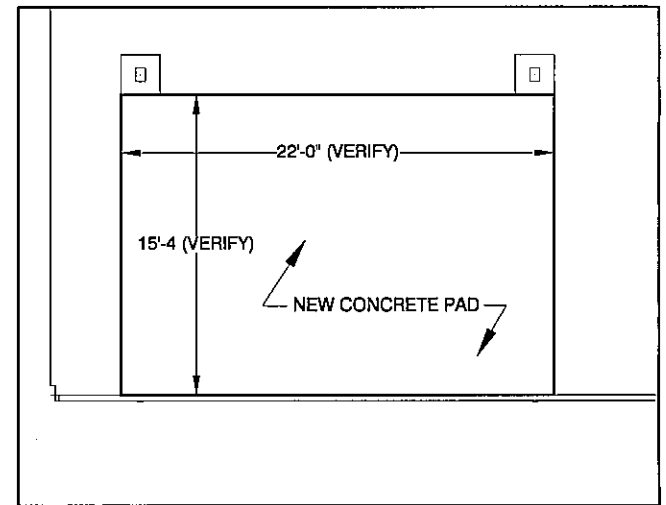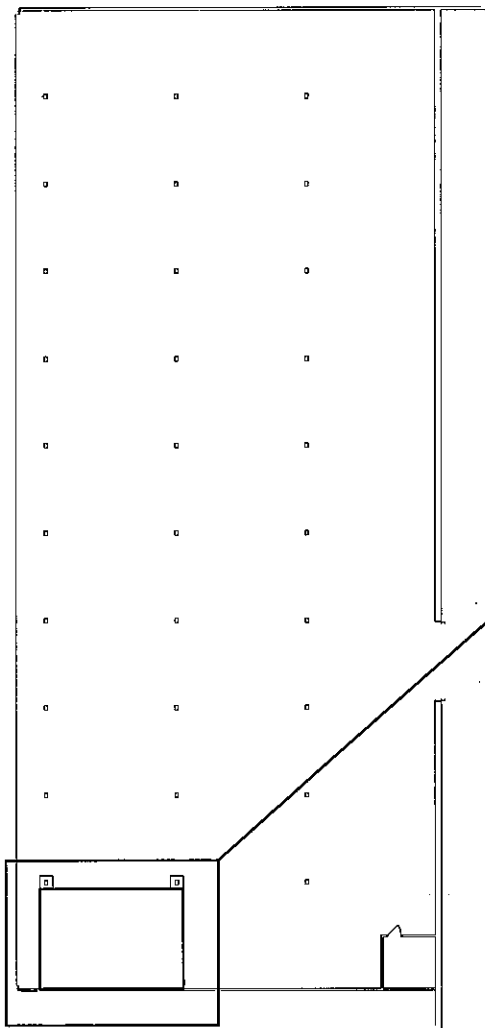

North

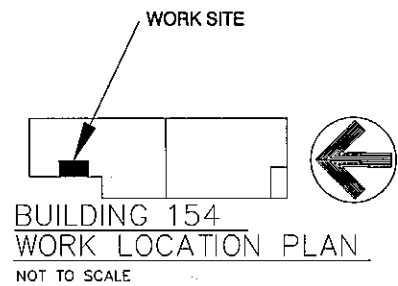

-NEW WORK- PARTIAL PLAN VIEW

WO #XF67387
SHEET 1 OF 1
ENCLOSURE (2)